
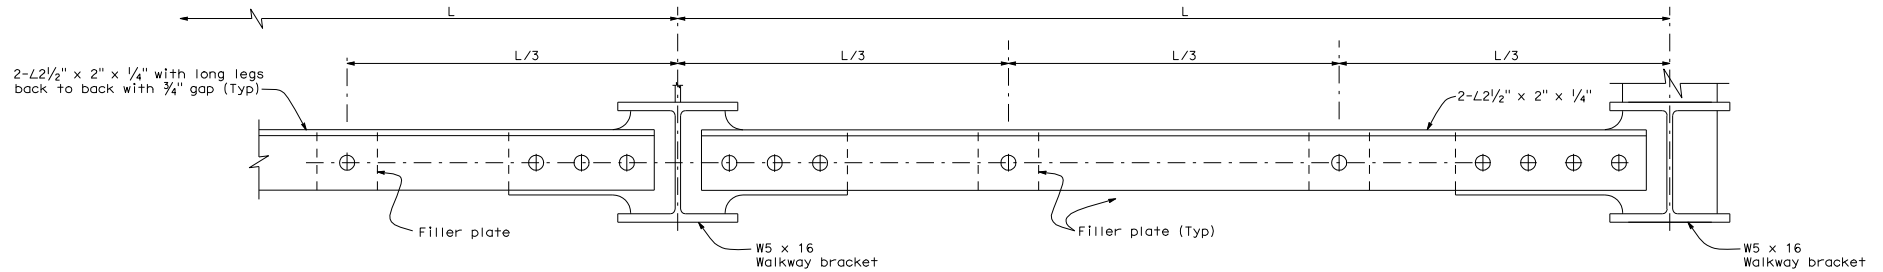
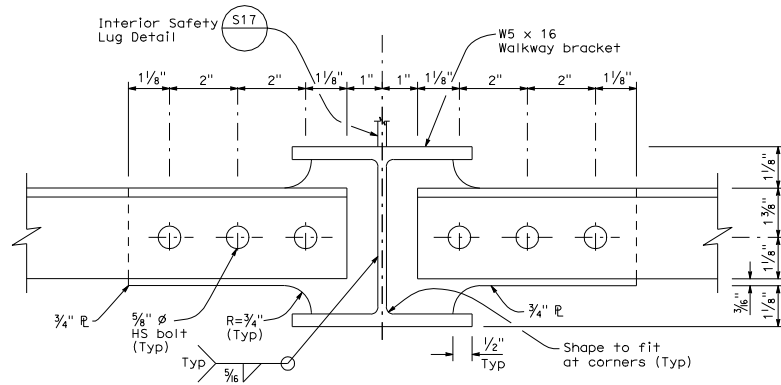


DIST.	COUNTY	ROUTE	POST MILES TOTAL PROJECT	SHEET TOTAL NO. SHEETS

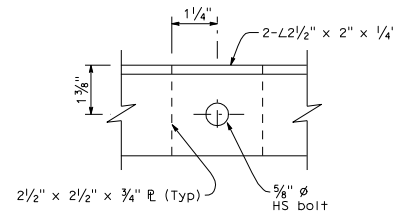

 REGISTERED CIVIL ENGINEER
 May 1, 2006
 PLANS APPROVAL DATE
 No. C41260
 Exp. 3-31-07
 CIVIL
 STATE OF CALIFORNIA
 The State of California or its officers or agents shall not be responsible for the accuracy or completeness of electronic copies of this plan sheet.
 To get to the Caltrans web site, go to <http://www.dot.ca.gov>




STRUT SYSTEM AT TUBULAR SIGNS
(Continuous between end safety lug locations)



INTERIOR SAFETY LUG LOCATION



FILLER PLATE

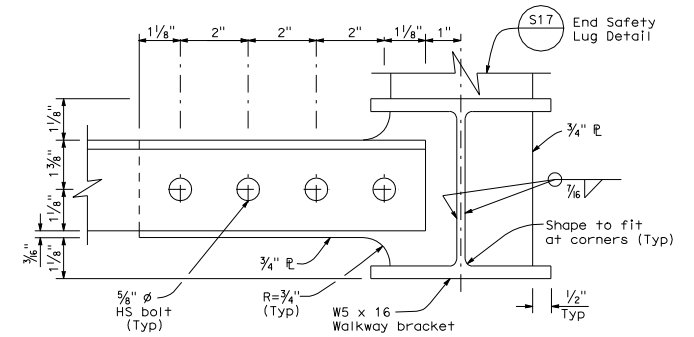

END SAFETY LUG LOCATION

STATE OF CALIFORNIA
DEPARTMENT OF TRANSPORTATION
**OVERHEAD SIGNS
WALKWAY DETAILS No.3**
NO SCALE

S17A